




D.č. 8459/25, 8459/33, 34, 35, 36, 37, 38, 39, 40, 41, 42, 43, 44, 45, 46, 47, 48, 49, 50, 51, 52, 53, 54, 55 a 56
Získá společnost P.R.S.

D.č. 8459/25

D.č. 8481/29

D.č. 8459/20 a 8481/29 získá město

D.č. 8459/33

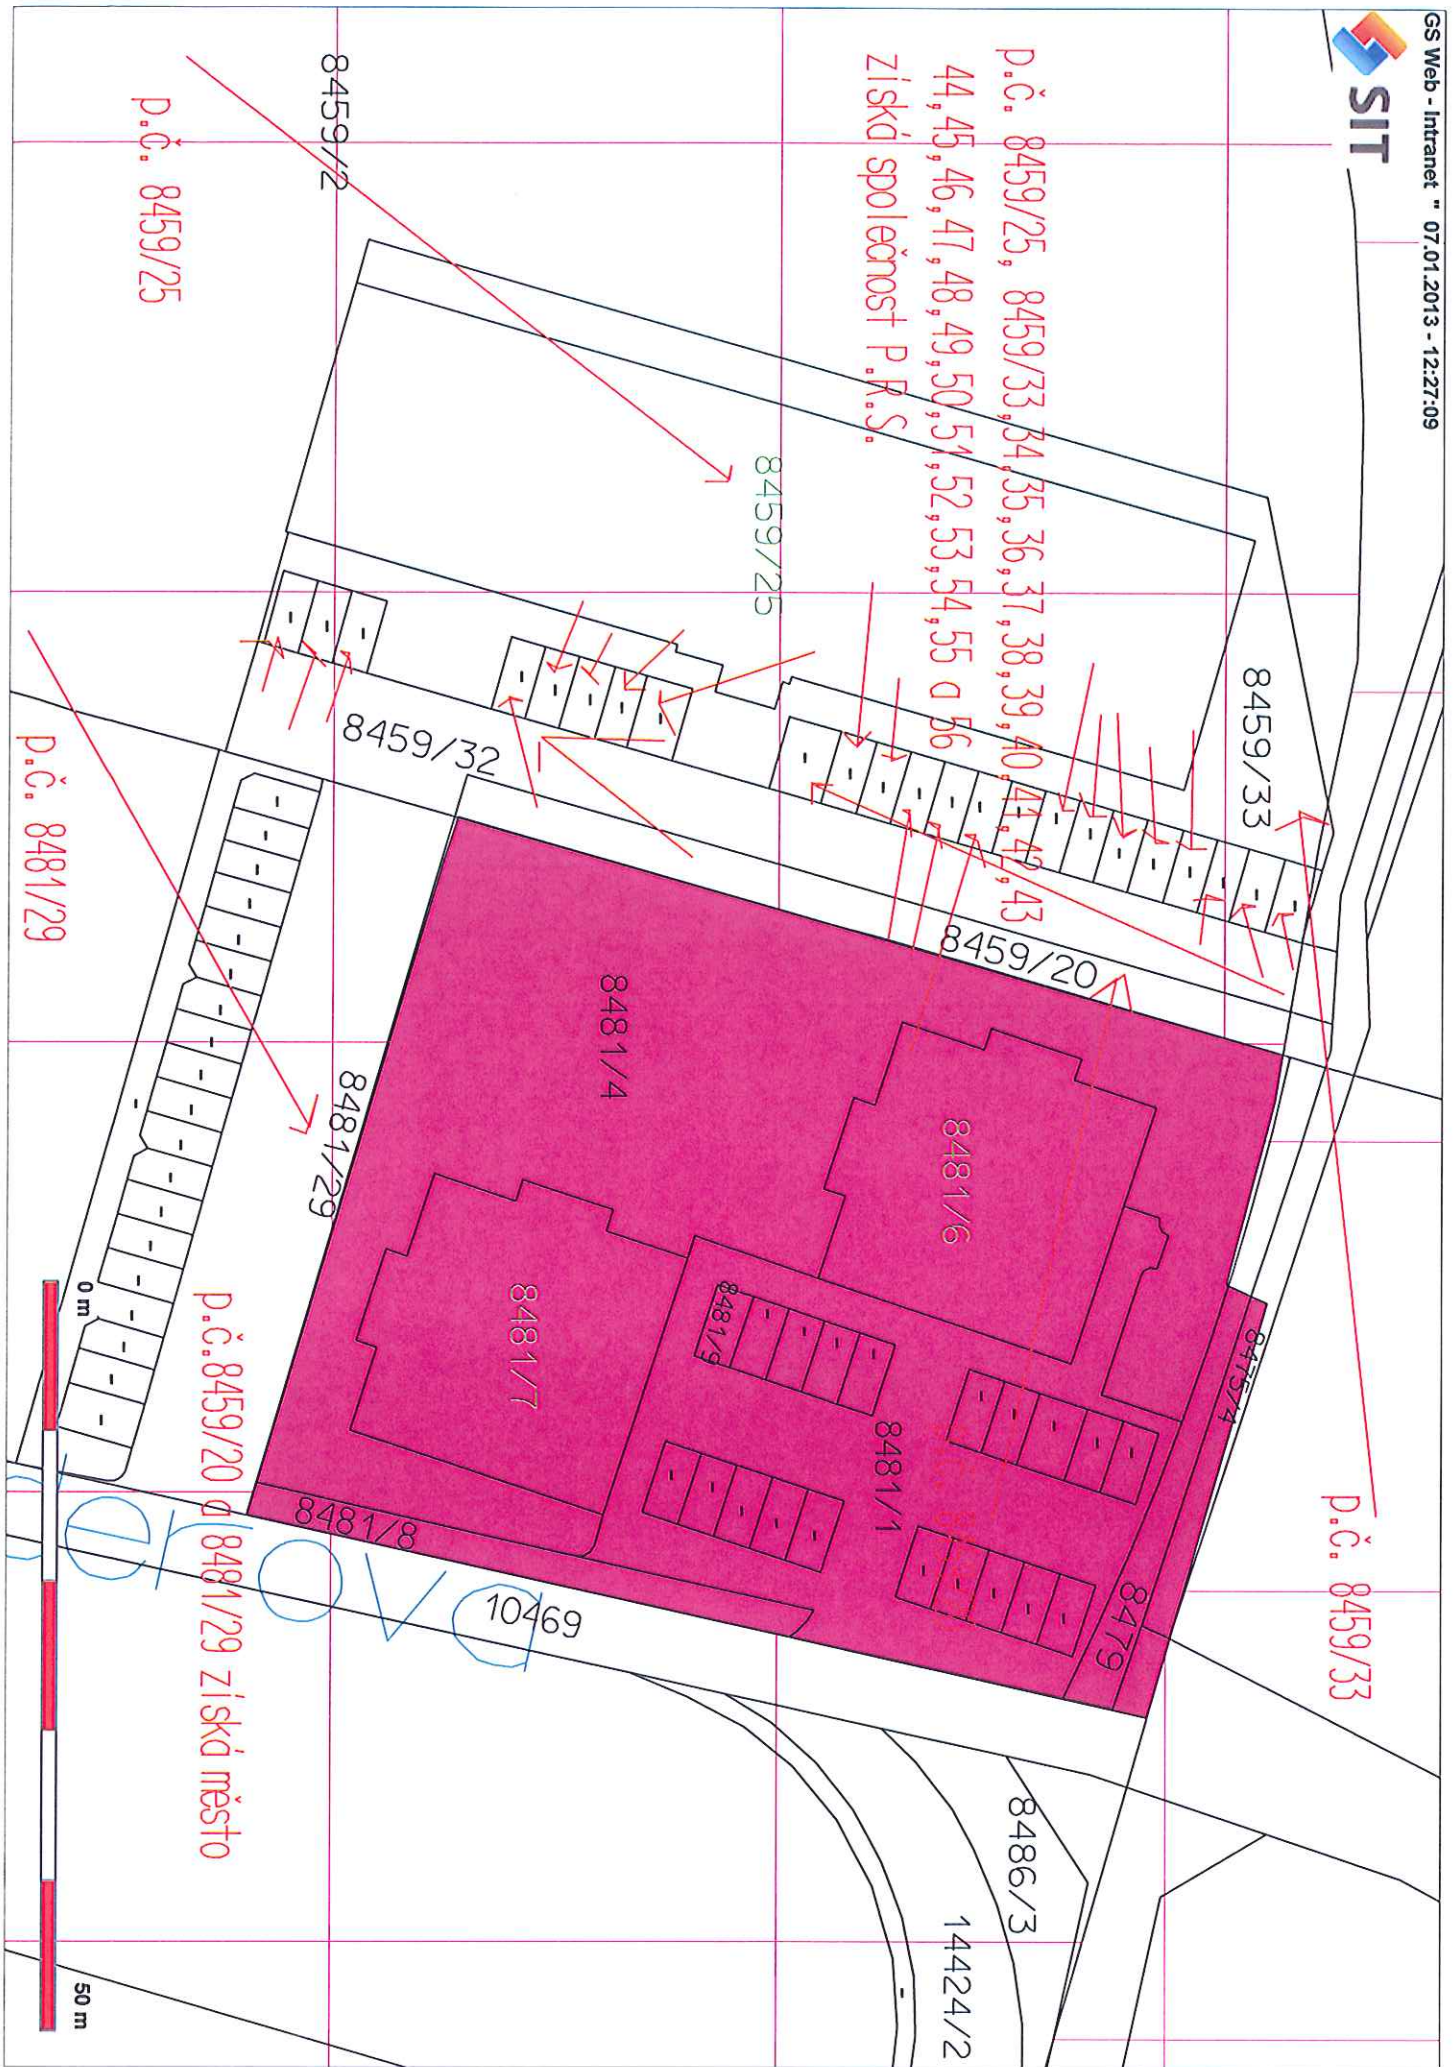

8459/2

8459/25

8459/33

8459/32

8459/20

8481/4

8481/6

8481/29

8481/7

8481/9

8481/1

8481/8


10469

8479

8486/3

14424/2

50 m

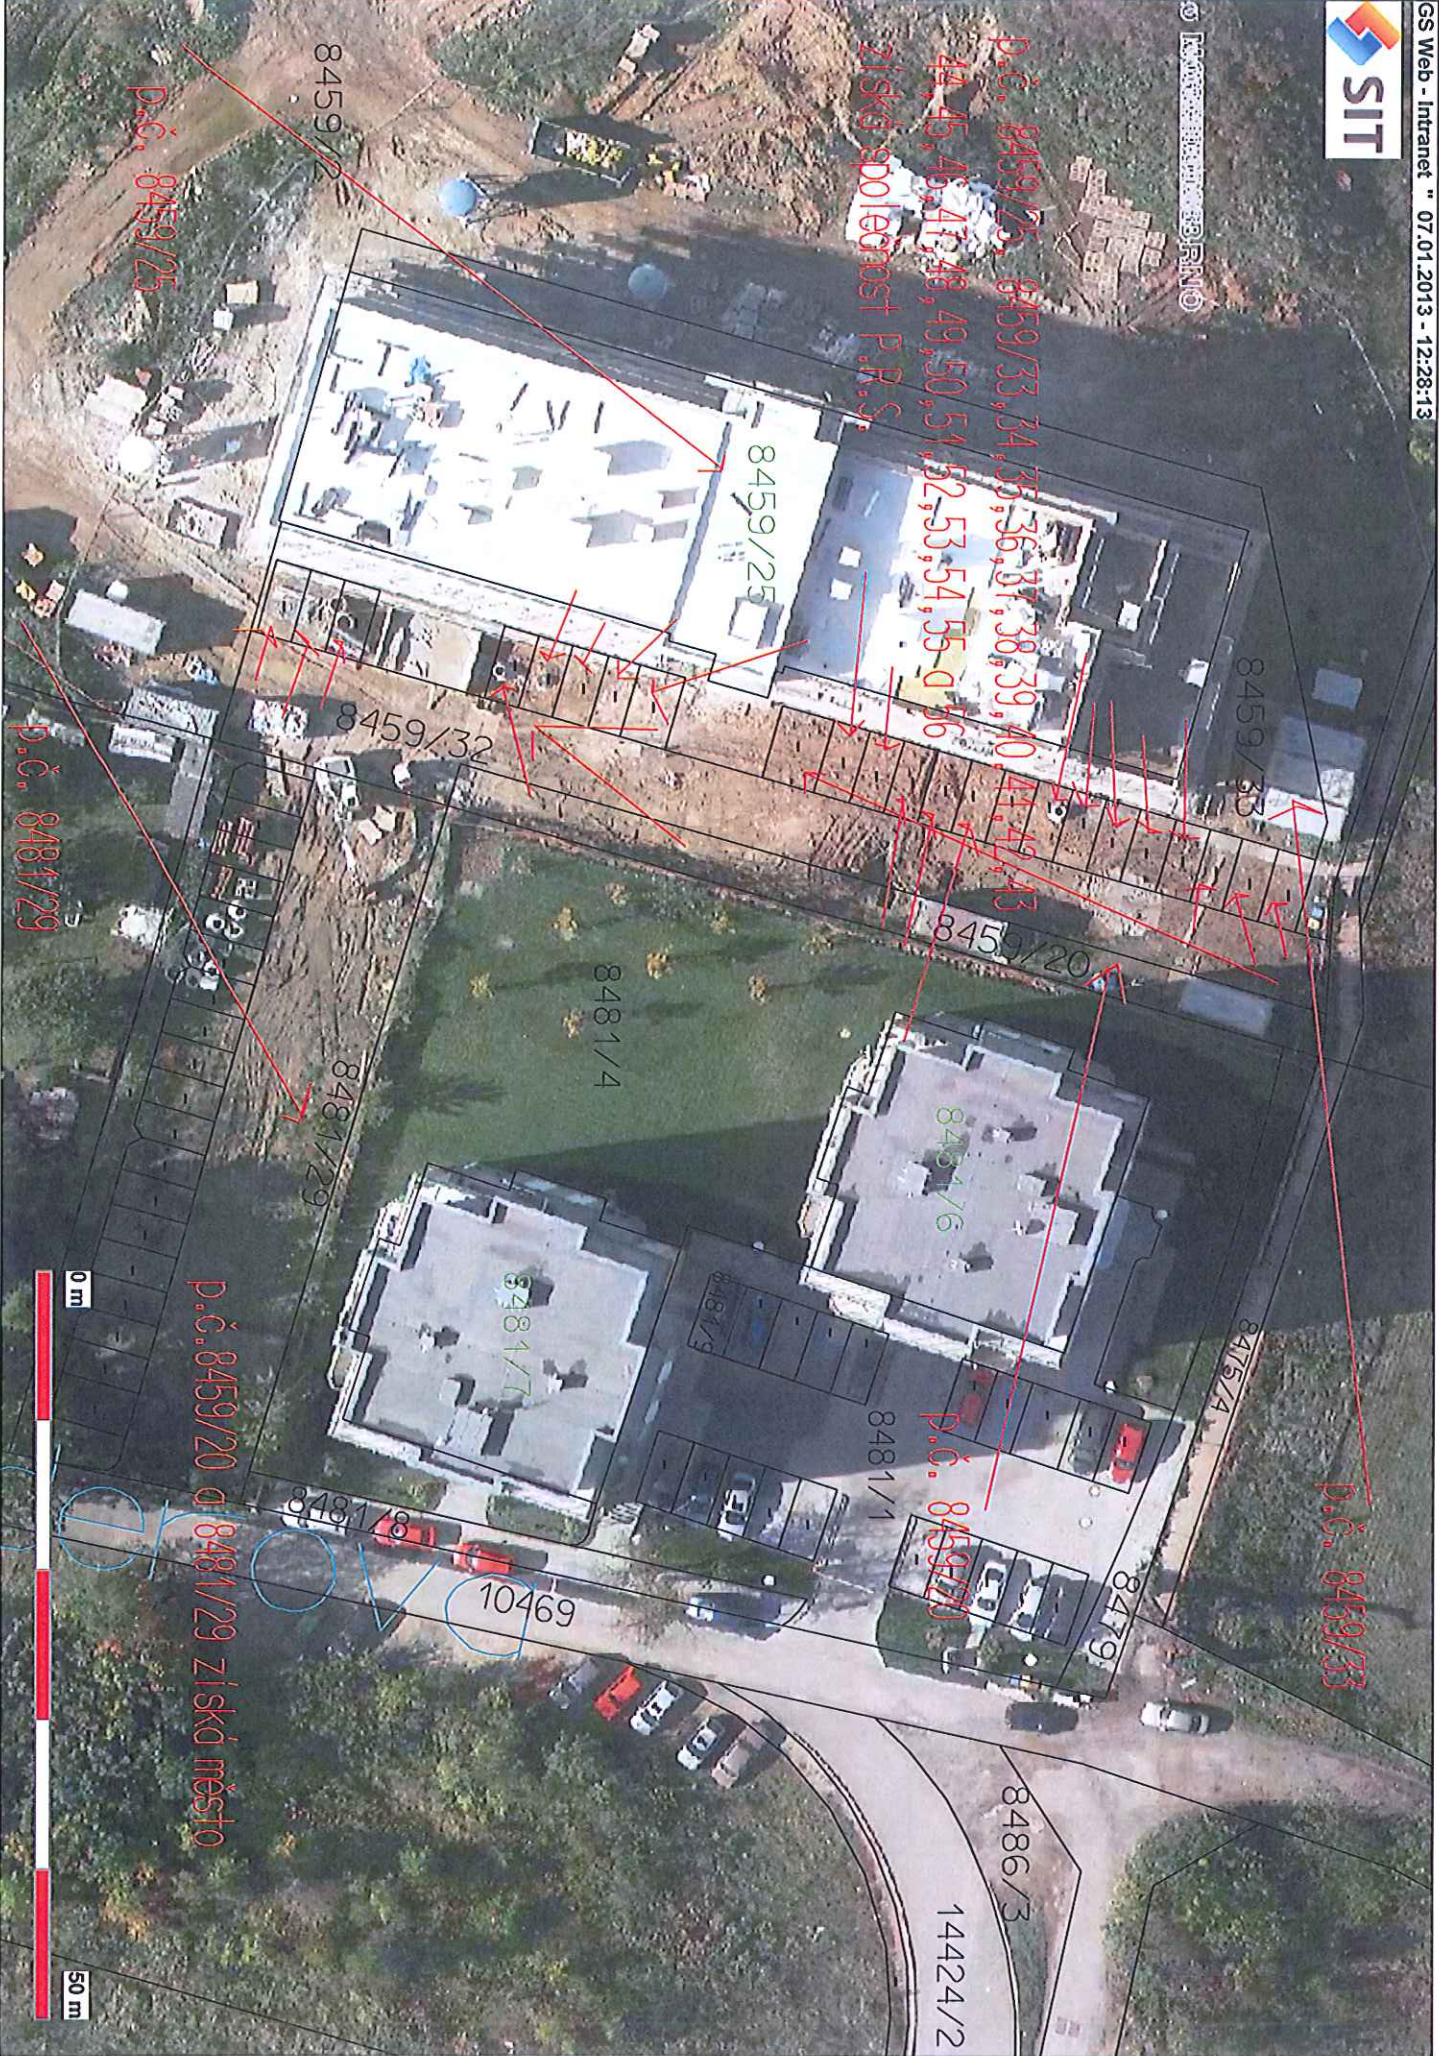

p.č. 8459/25, 8459/33, 34, 35, 36, 37, 38, 39, 40, 41, 42, 43, 44, 45, 46, 47, 48, 49, 50, 51, 52, 53, 54, 55 a 56
získá společnost P.R.S.

8459/2
p.č. 8459/25

p.č. 8481/29

p.č. 8459/20 a 8481/29 získá město

p.č. 8459/33

p.č. 8459/20

10469

0m

50m



(c) PLANstudio

0 m
74 200 m