

618/305

626/3

618/160

021/1

618/305

E165
627/2

Q
629

18:

618/302

618/304

626/2

618/294

618/156

618/335

618/301

618/156

E2888
2839

618/336
618/337

618/337

ziská město Plzeň

1858/9

618/336

628/155

618/303

618/155

618/158

1858/31

618/306

626/8

802/9

802/9
714/24

618/157

618/157

ziská p. Polívka

805/2

805/2
805/4

714/25

714/2

1858/53

E969

1365

2683

Příloha č. 6/1

618/157

802/10
805/1

202

204/2

805/3

93
201

204/1

714/26

714/26

714/4

714/17

K Rybníku


1:660



Q
200


(c) SITMP

714/5

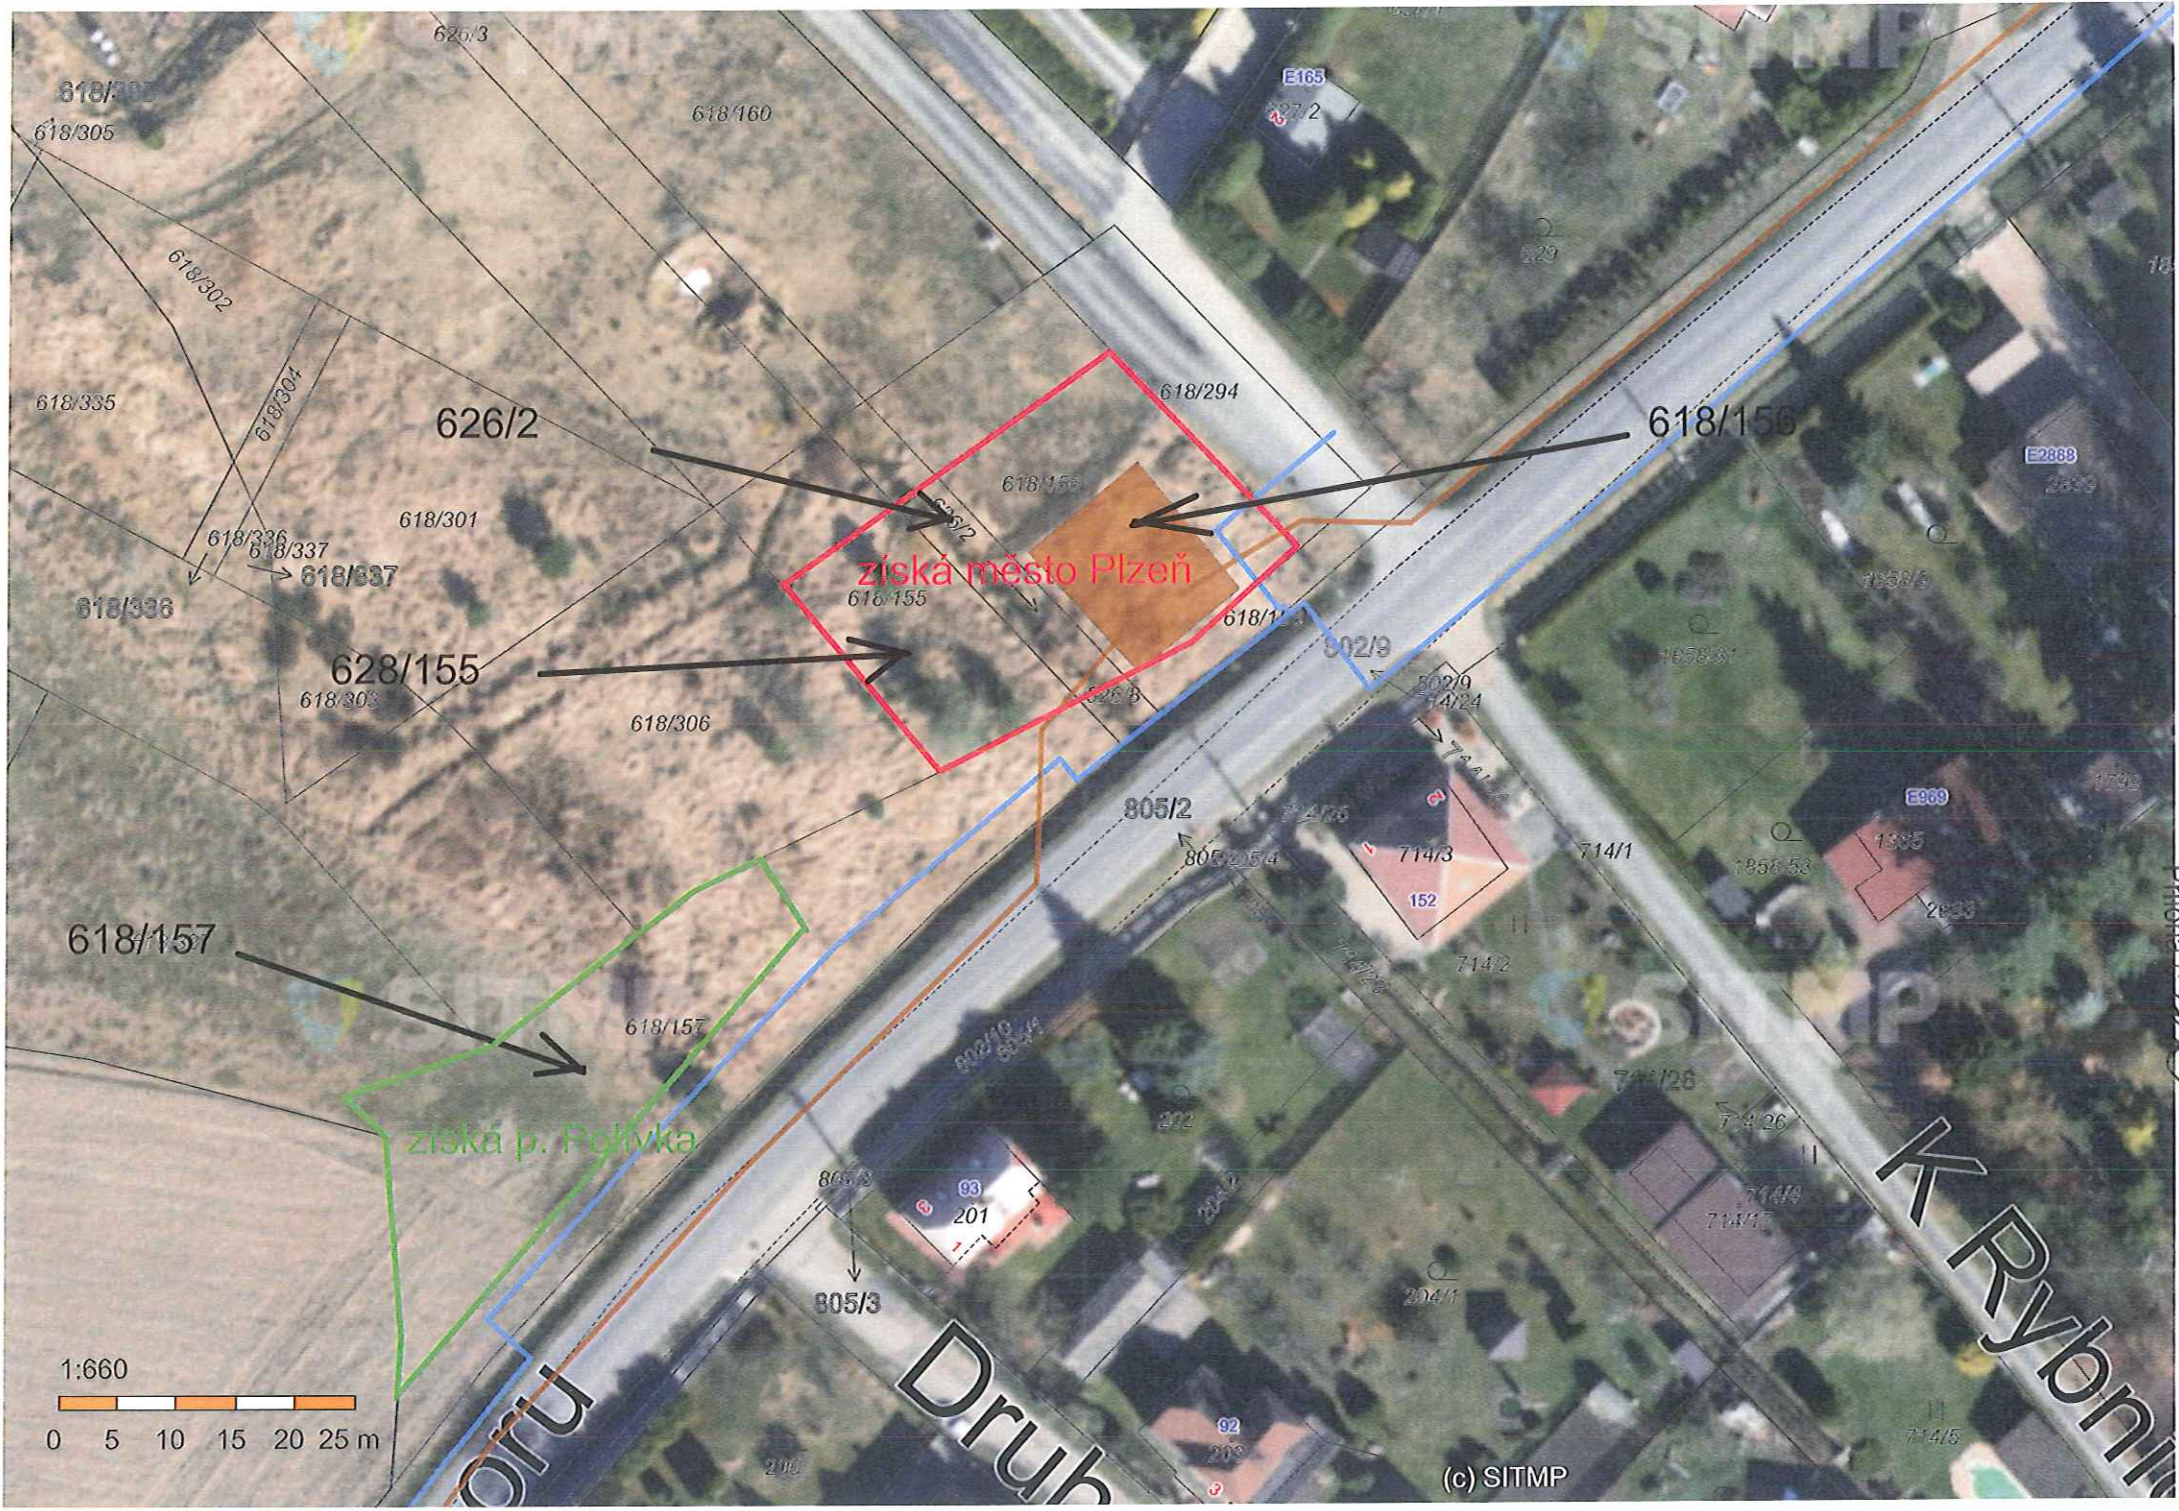

ziská město Plzeň

ziská p. Polívka

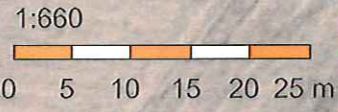

(c) SITMP

Příloha č. 6/17